



light house
ARCHITECTURE
DRP

No.	Description	Date
7	DRP	30/03/2020

LENI AND DON FOSTER
FOSTER RESIDENCE

PERSPECTIVES	
Project number	2019-012
Date	30/03/2020
Drawn by	AM
Checked by	AM
Scale	1 : 1
PS 050	

12/04/2020 3:23:41 PM




light house
ARCHITECTURE
DRP

No.	Description	Date
7	DRP	30/03/2020

LENI AND DON FOSTER
FOSTER RESIDENCE

PERSPECTIVES	
Project number	2019-012
Date	30/03/2020
Drawn by	AM
Checked by	AM
Scale	1 : 1
PS 051	

12/04/2020 3:23:42 PM

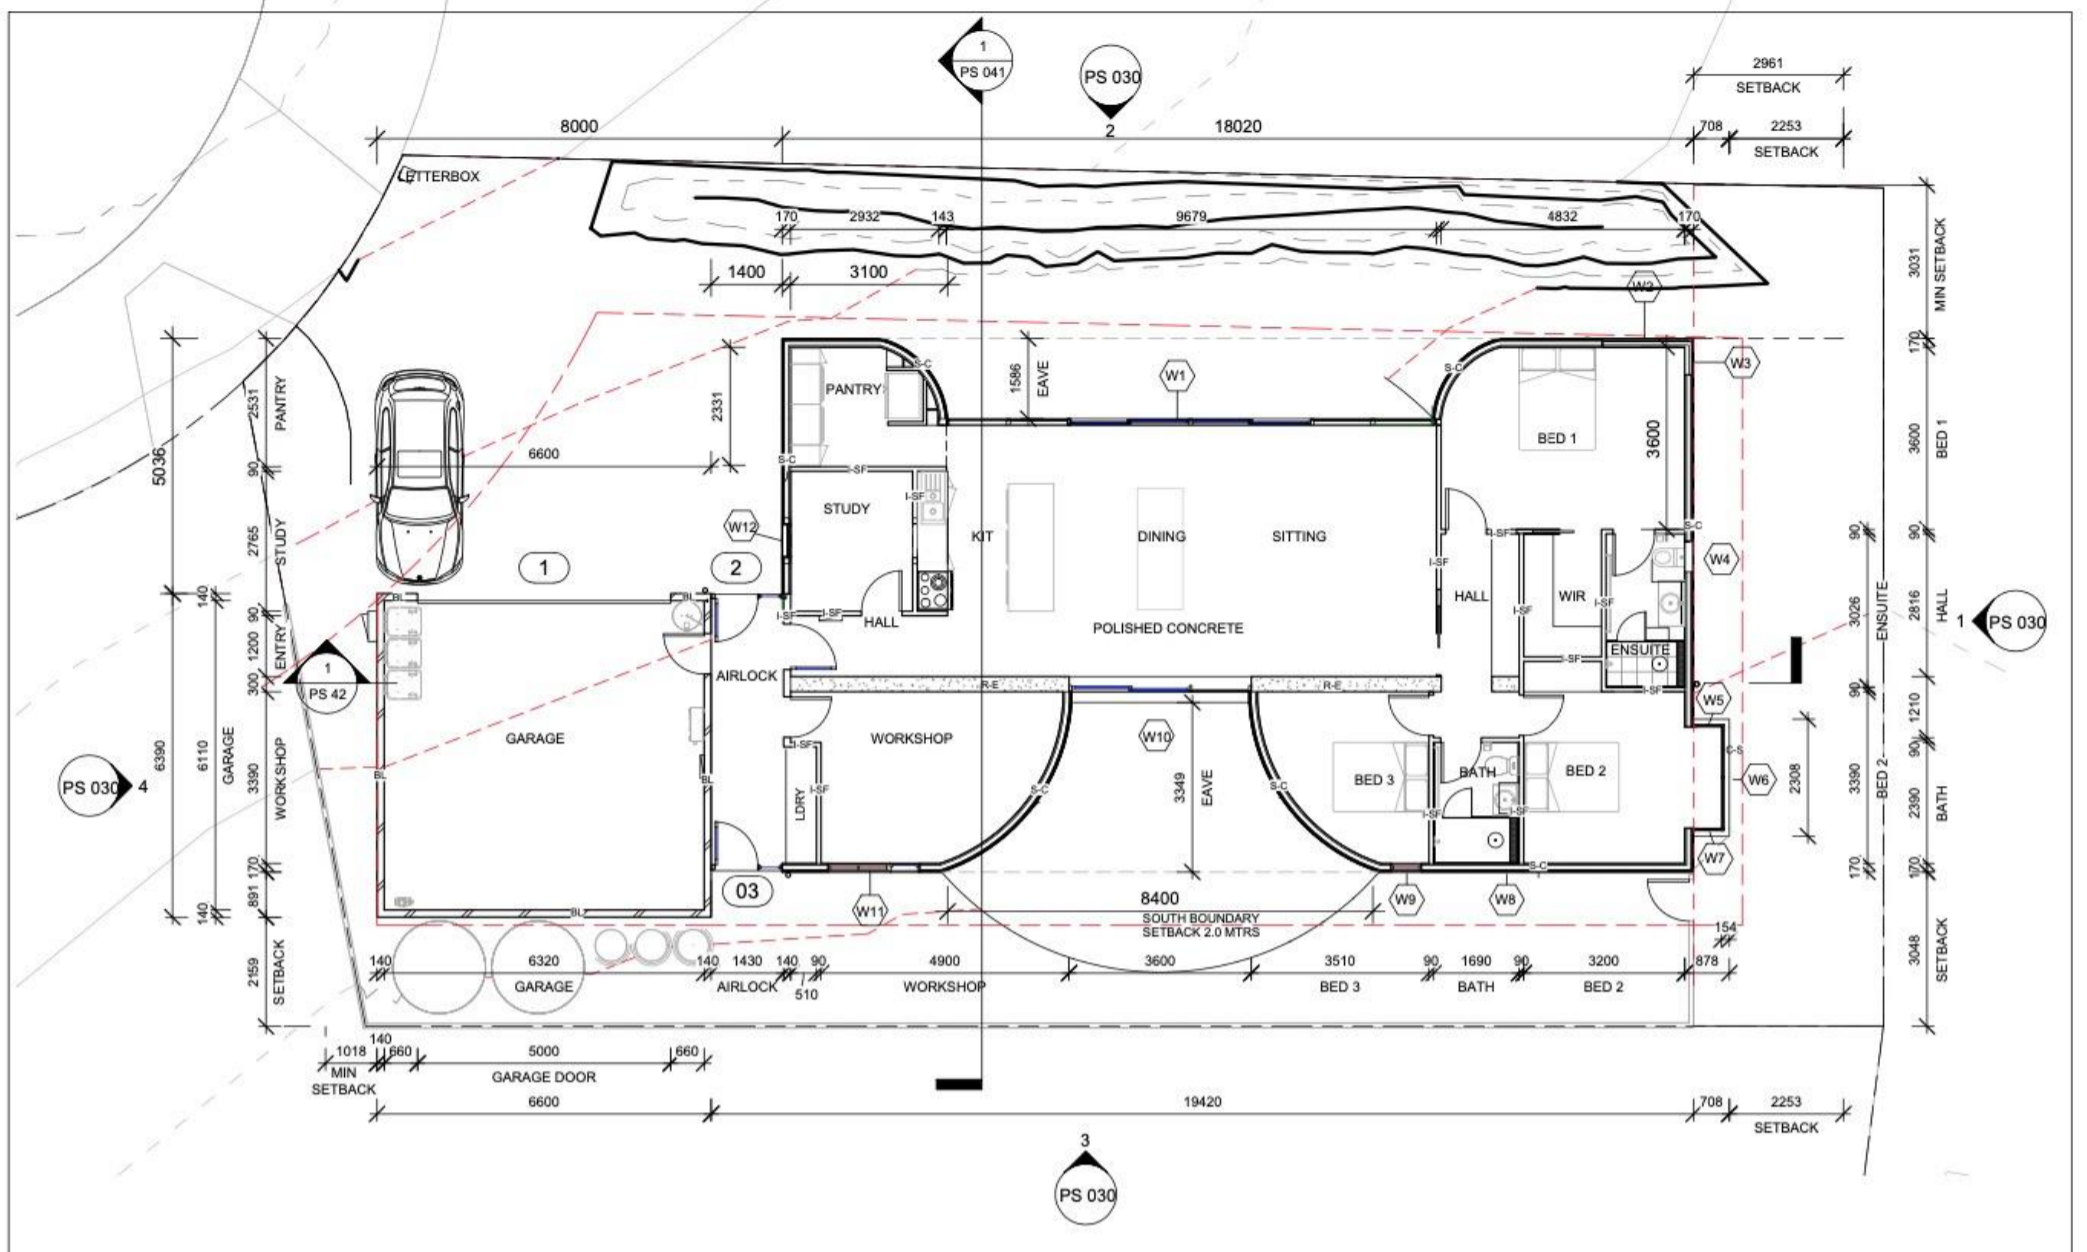

<h2 style="margin: 0;">light house</h2> <p style="margin: 0;">ARCHITECTURE</p> <p style="margin: 0;">DRP</p>	<table border="1" style="width: 100%; border-collapse: collapse;"> <thead> <tr> <th style="width: 10%;">No.</th> <th style="width: 60%;">Description</th> <th style="width: 30%;">Date</th> </tr> </thead> <tbody> <tr> <td>7</td> <td>DRP</td> <td>30/03/2020</td> </tr> <tr> <td>8</td> <td>DRP Review</td> <td>11/04/2020</td> </tr> <tr> <td> </td> <td> </td> <td> </td> </tr> <tr> <td> </td> <td> </td> <td> </td> </tr> <tr> <td> </td> <td> </td> <td> </td> </tr> </tbody> </table>	No.	Description	Date	7	DRP	30/03/2020	8	DRP Review	11/04/2020										<p style="margin: 0;">LENI AND DON FOSTER</p> <p style="margin: 0; font-weight: bold;">FOSTER RESIDENCE</p>	<h2 style="margin: 0;">FLOOR PLAN</h2> <table border="1" style="width: 100%; border-collapse: collapse;"> <tr> <td style="width: 50%;">Project number</td> <td>2019-012</td> </tr> <tr> <td>Date</td> <td>30/03/2020</td> </tr> <tr> <td>Drawn by</td> <td>AM</td> </tr> <tr> <td>Checked by</td> <td>AM</td> </tr> </table> <p style="margin: 0; font-weight: bold; font-size: 1.2em;">PS 020</p> <p style="margin: 0;">Scale 1 : 100</p>	Project number	2019-012	Date	30/03/2020	Drawn by	AM	Checked by	AM
No.	Description	Date																											
7	DRP	30/03/2020																											
8	DRP Review	11/04/2020																											
Project number	2019-012																												
Date	30/03/2020																												
Drawn by	AM																												
Checked by	AM																												

